


I:\2580\133\Tran\HU133\roadway\sheets\PRESENTATION\ODNR_SITE.dgn 2/5/2009 8:52:23 AM
 ANY INFORMATION OR DATA ON THIS DRAWING IS NOT INTENDED TO BE SUITABLE FOR REUSE BY ANY PERSON, FIRM OR CORPORATION OR ANY OTHERS ON EXTENSIONS OF THIS PROJECT OR FOR ANY OTHER PROJECT. ANY REUSE WITHOUT WRITTEN VERIFICATION AND ADAPTATION BY THE ENGINEER, ARCHITECT OR SURVEYOR FOR THE SPECIFIC PURPOSE INTENDED WILL BE AT THE USER'S SOLE RISK AND WITHOUT LIABILITY OR LEGAL EXPOSURE TO THE ENGINEER, ARCHITECT OR SURVEYOR.

ODNR/CITY OF HURON
HURON RIVER BOAT RAMP
 ERIE COUNTY, OHIO

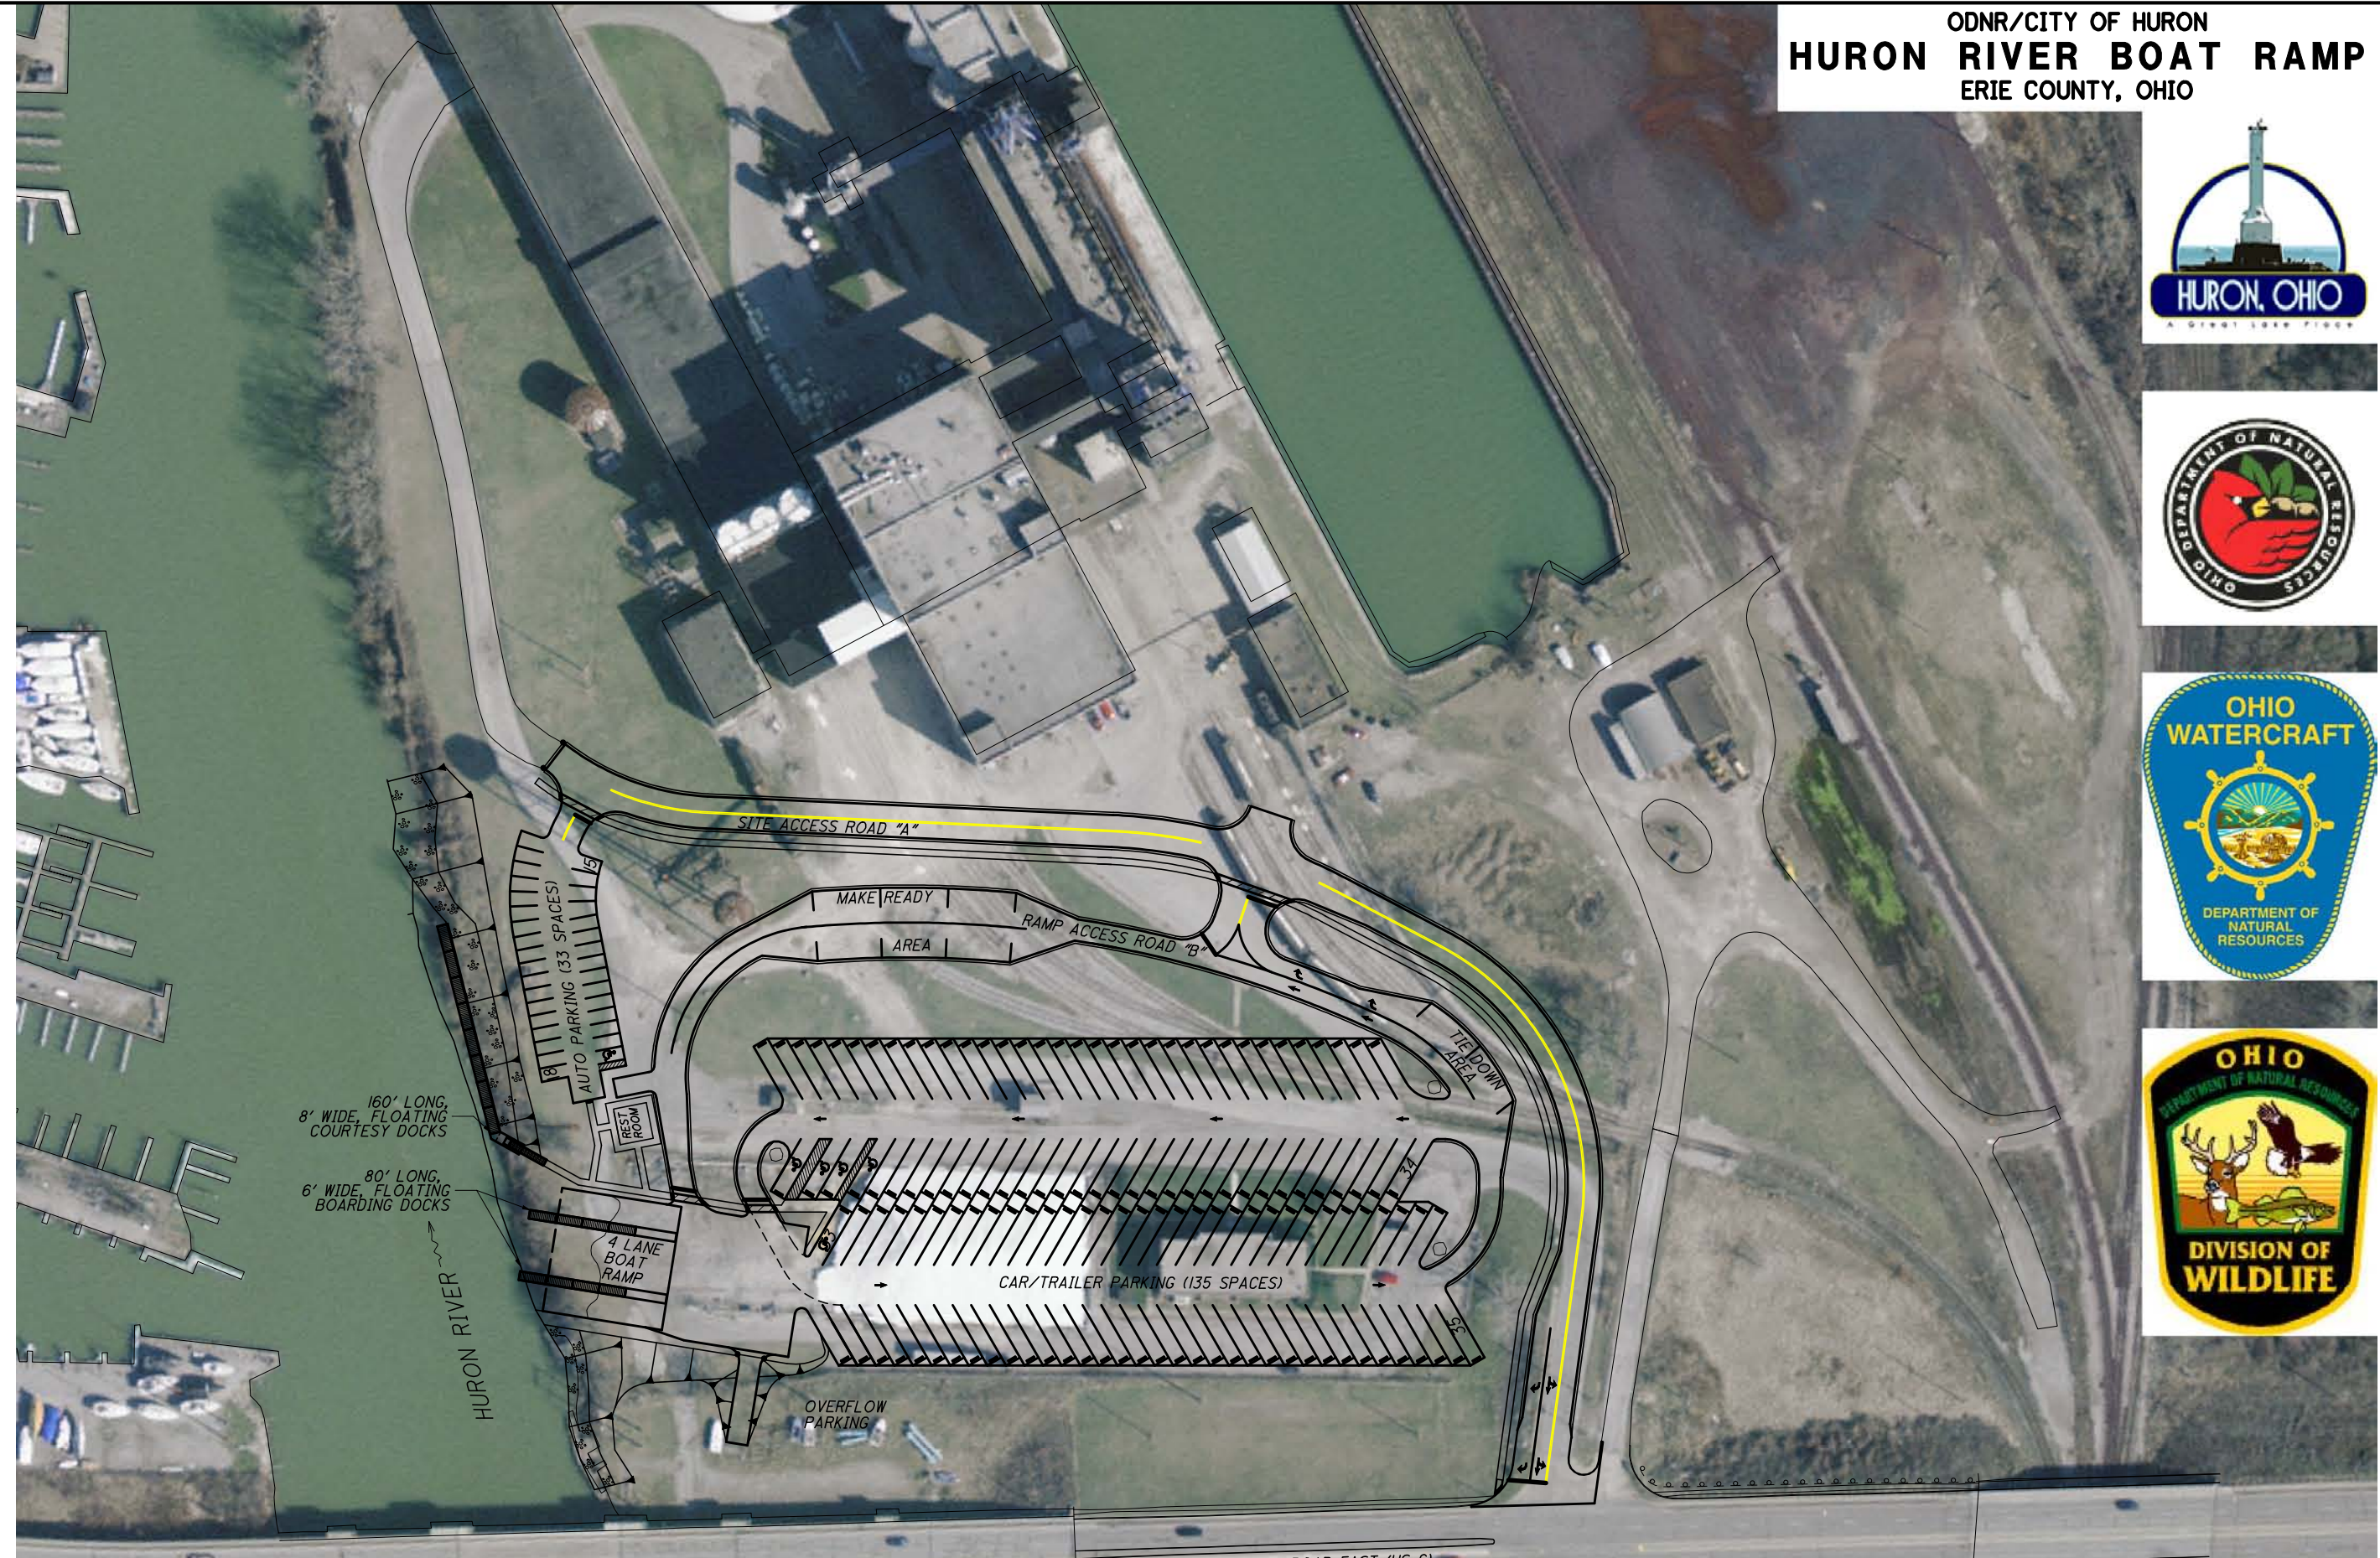


POGMEYER DESIGN GROUP, INC.
 ARCHITECTS - ENGINEERS - PLANNERS
 1168 NORTH MAIN STREET
 BOWLING GREEN, OHIO 43402
 PH. : (419) 352-7537 (419) 244-8074


ENGINEERING
 Ohio Department of Natural Resources

CITY OF HURON
 ODNR BOAT LAUNCH
 LAKE ERIE AND THE HURON RIVER

DESIGNED BY:	JOB NUMBER: 2580-133
DRAWN BY:	SCALE: 1"=60'
CHECKED BY:	DATE:
APPROVED BY:	REVISED:

BOAT LAUNCH MASTER PLAN

